



(改修後)3階平面図 S=1/100

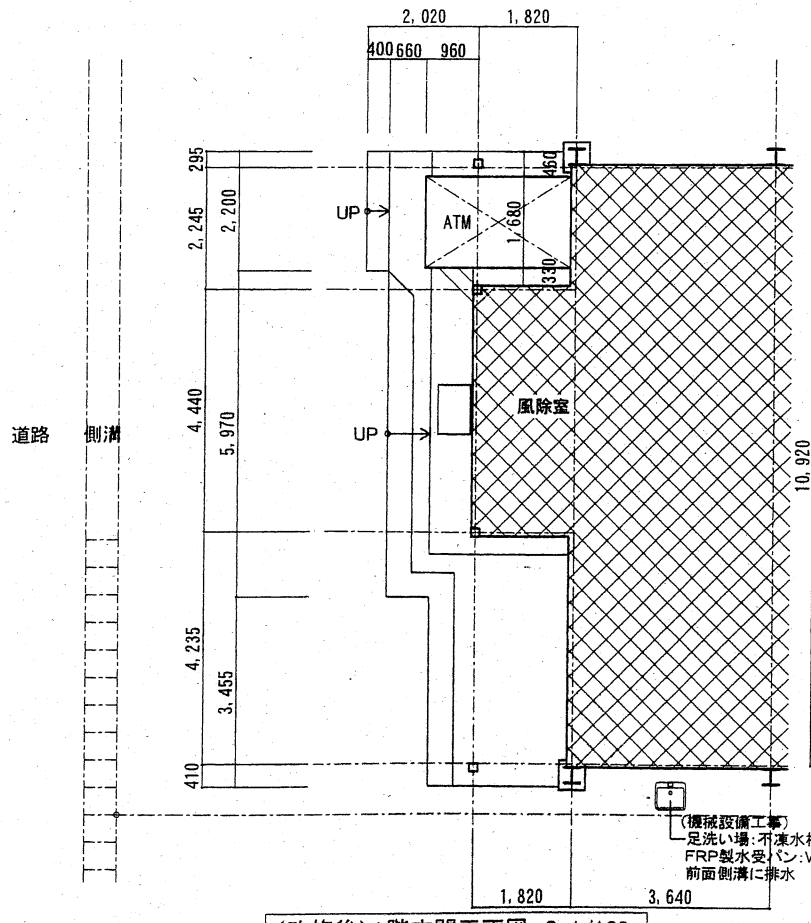

(改修後)1階玄関平面図 S=1/100

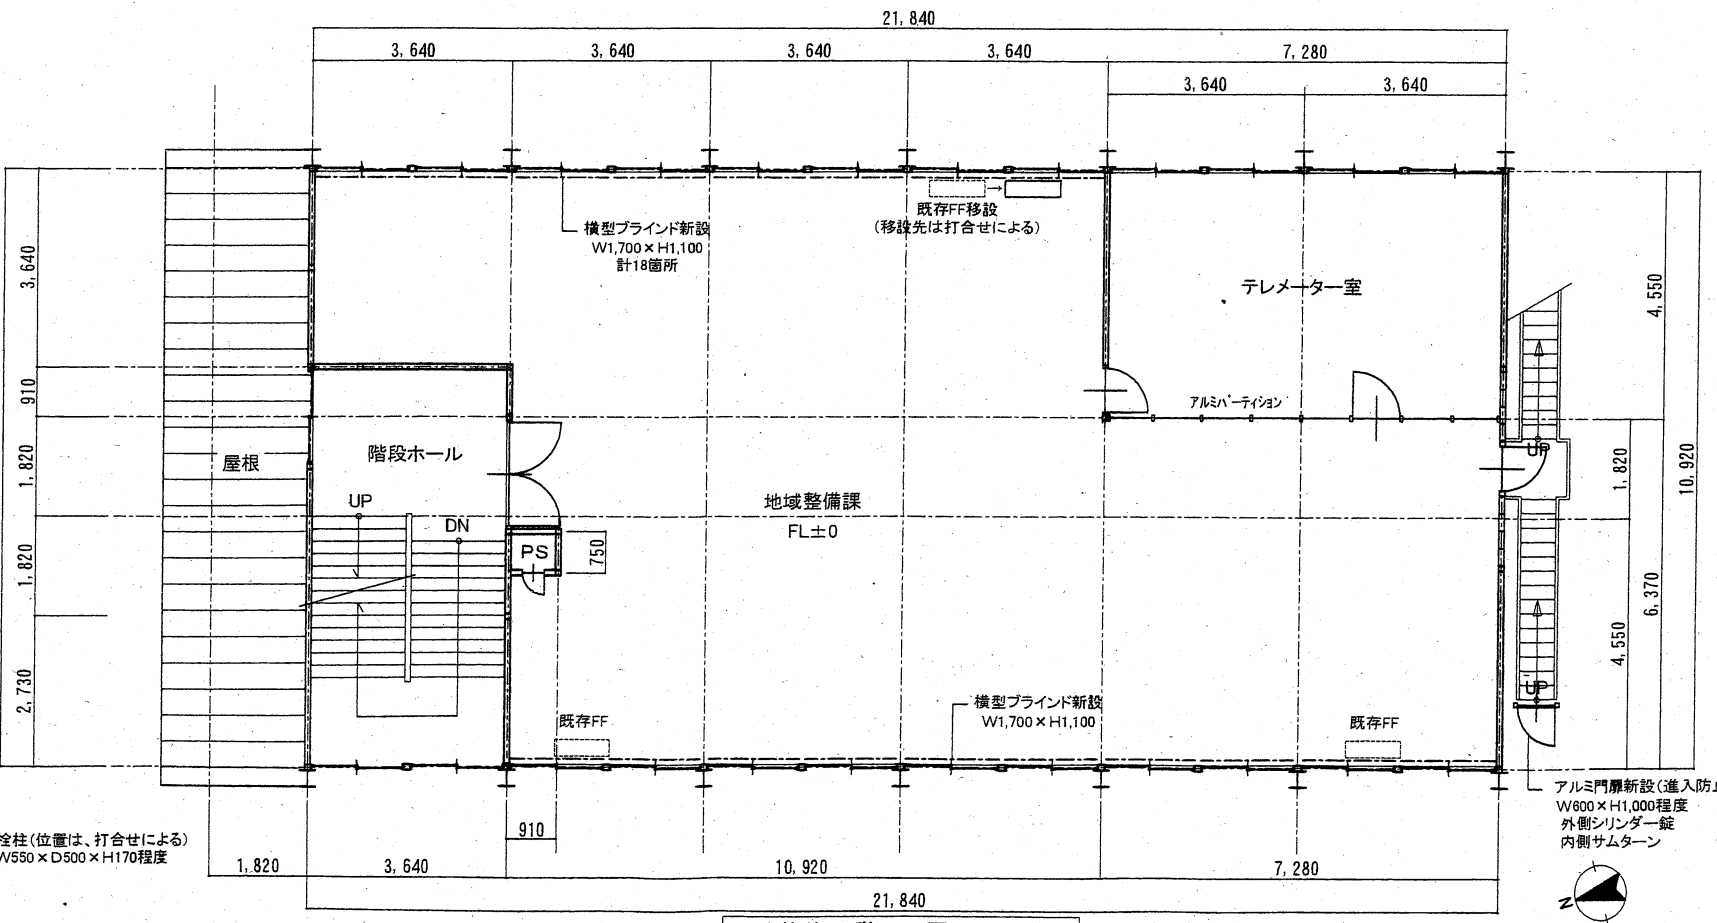

(改修後)2階平面図 S=1/100